


Typical “Wedge Lock” Fence Plan

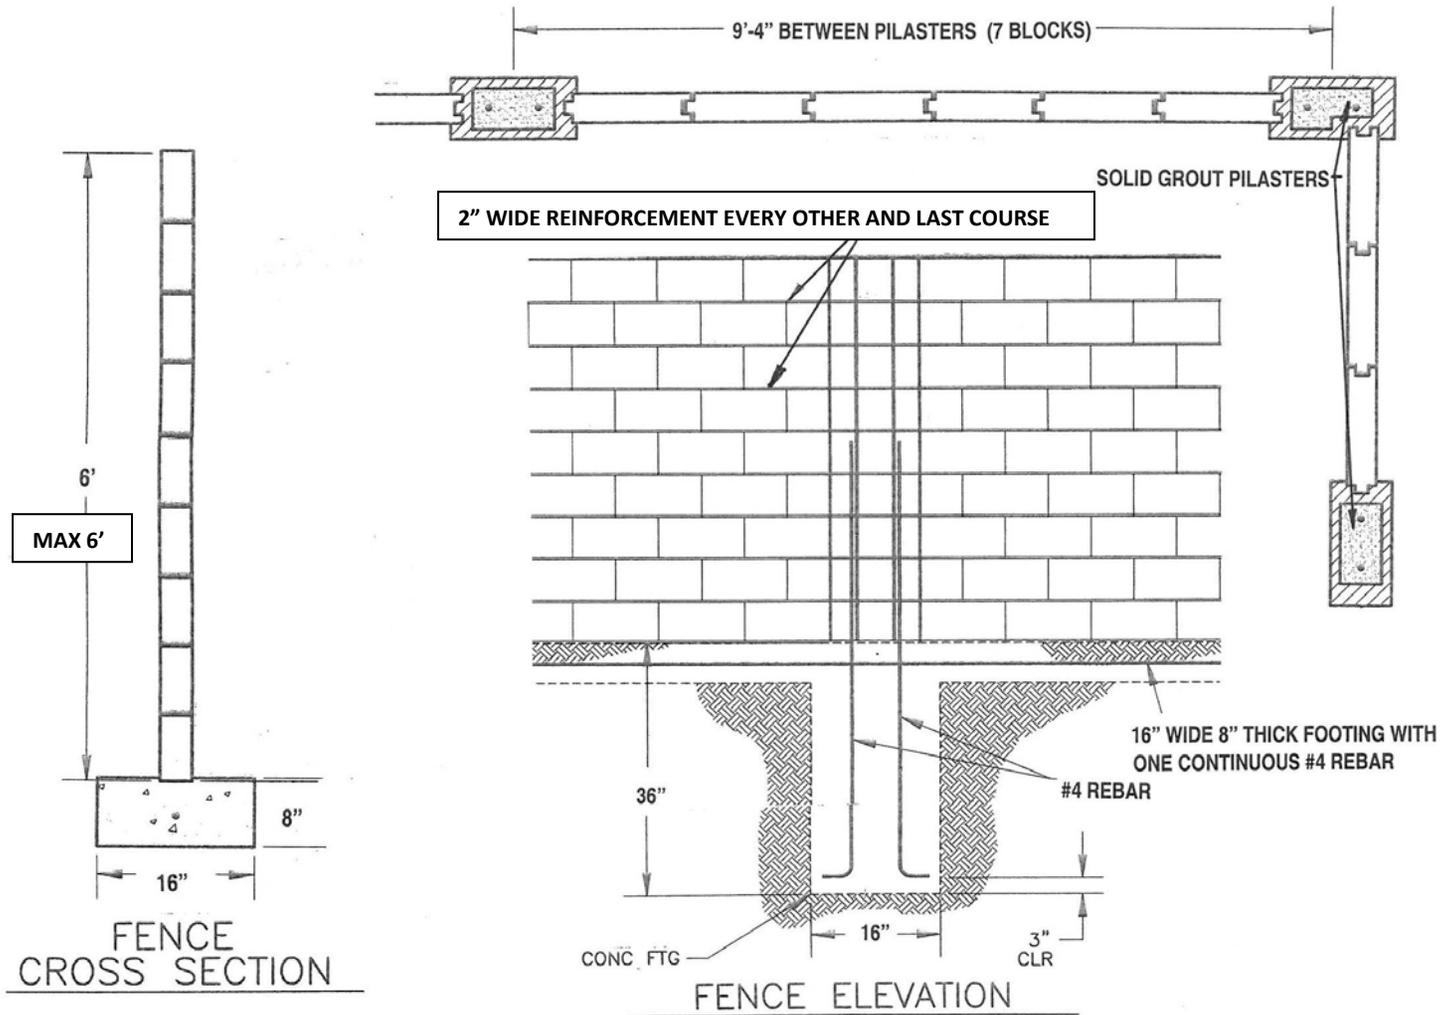

This system shall not be used as a retaining wall.